




North

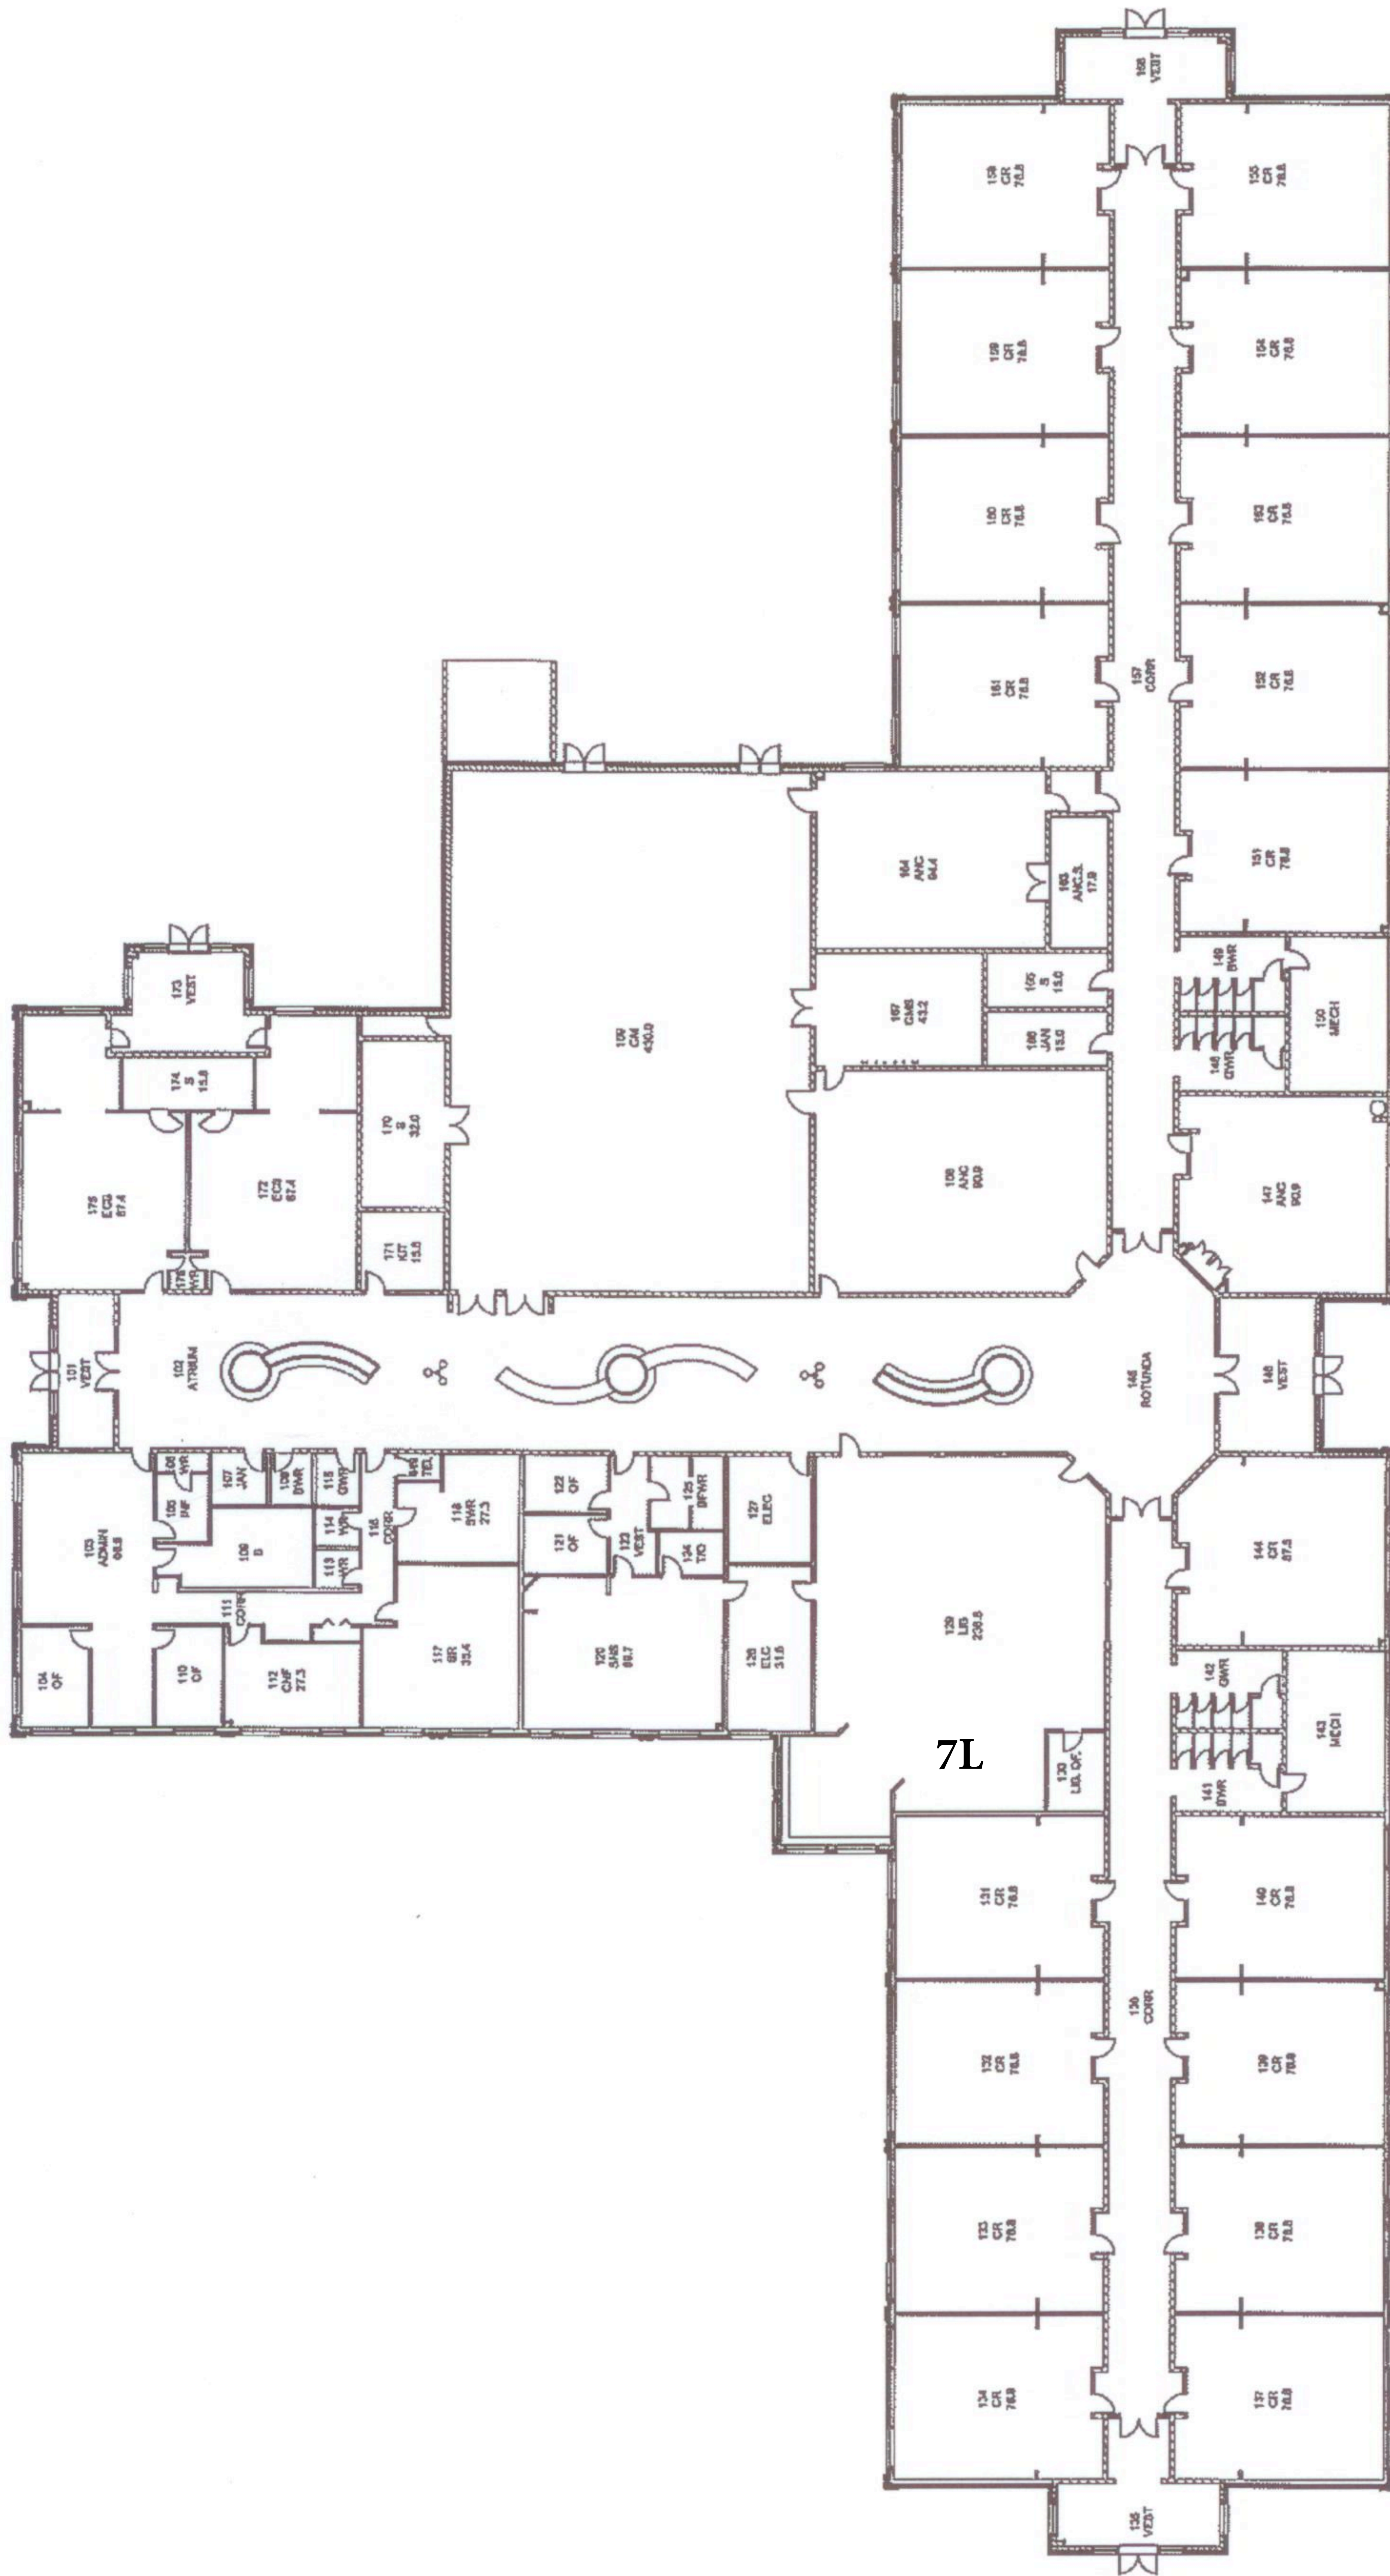

7L

Northern Gateway Regional Division No. 10		ONWAY ELEMENTARY SCHOOL	
DATE: APRIL 2007	DWN.BY: MEG	B.ID:	SCH.CODE:
Main Floor Plan		SHEET: 2 of 3	
SCALE: 1:500			